



1 Future Basement Plan
 1/8" = 1'-0"

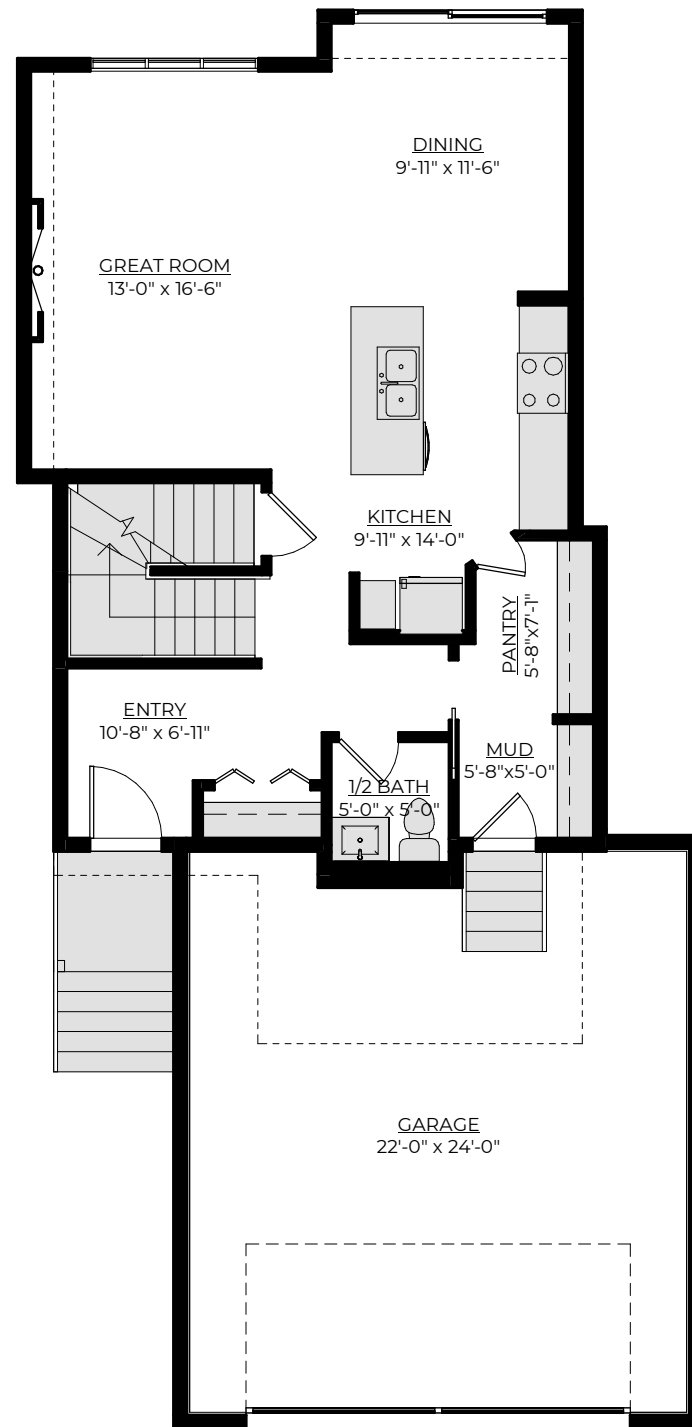

2 Main Floor Plan
 1/8" = 1'-0"

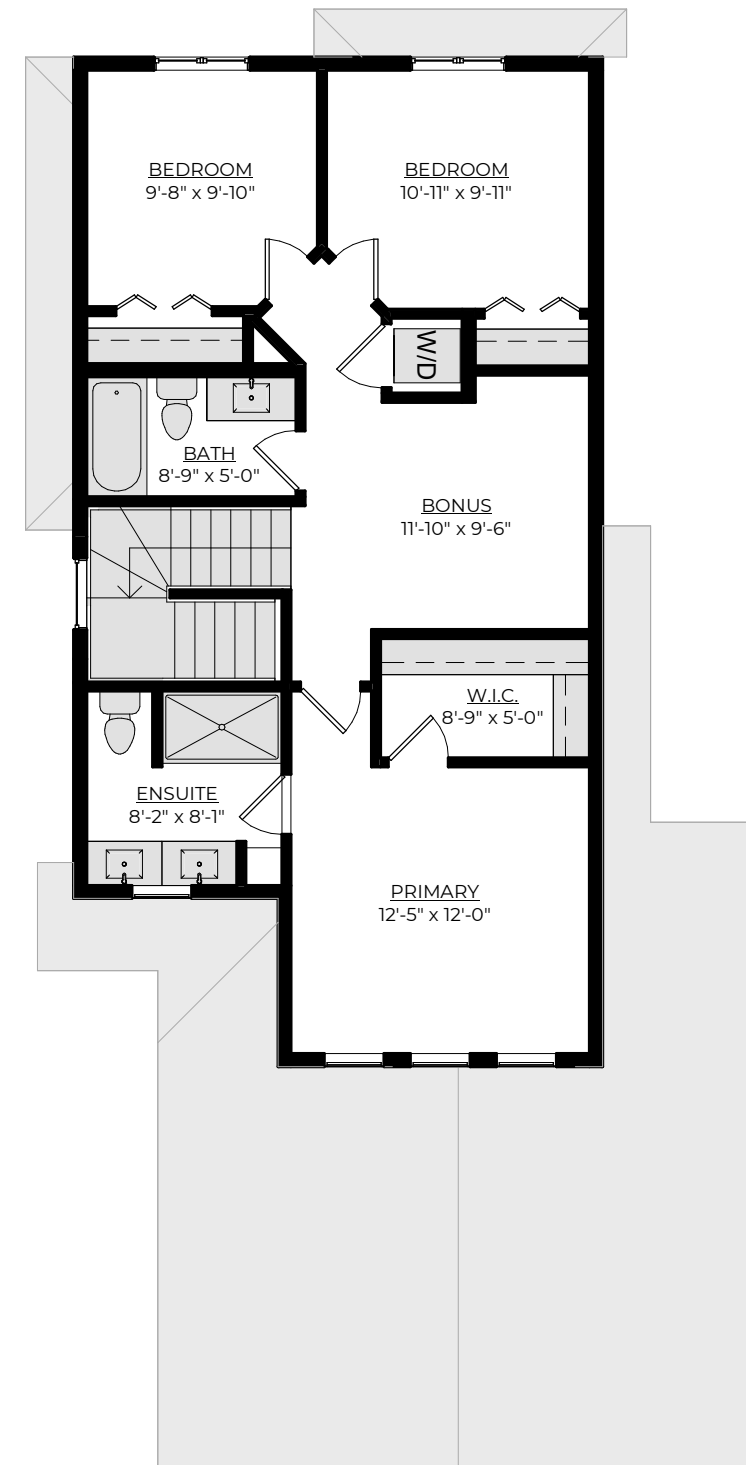

3 Second Floor Plan
 1/8" = 1'-0"